


FIRST FLOOR



GROUND FLOOR

PLAN VIEW - LAYOUT - BLANK LAYOUT

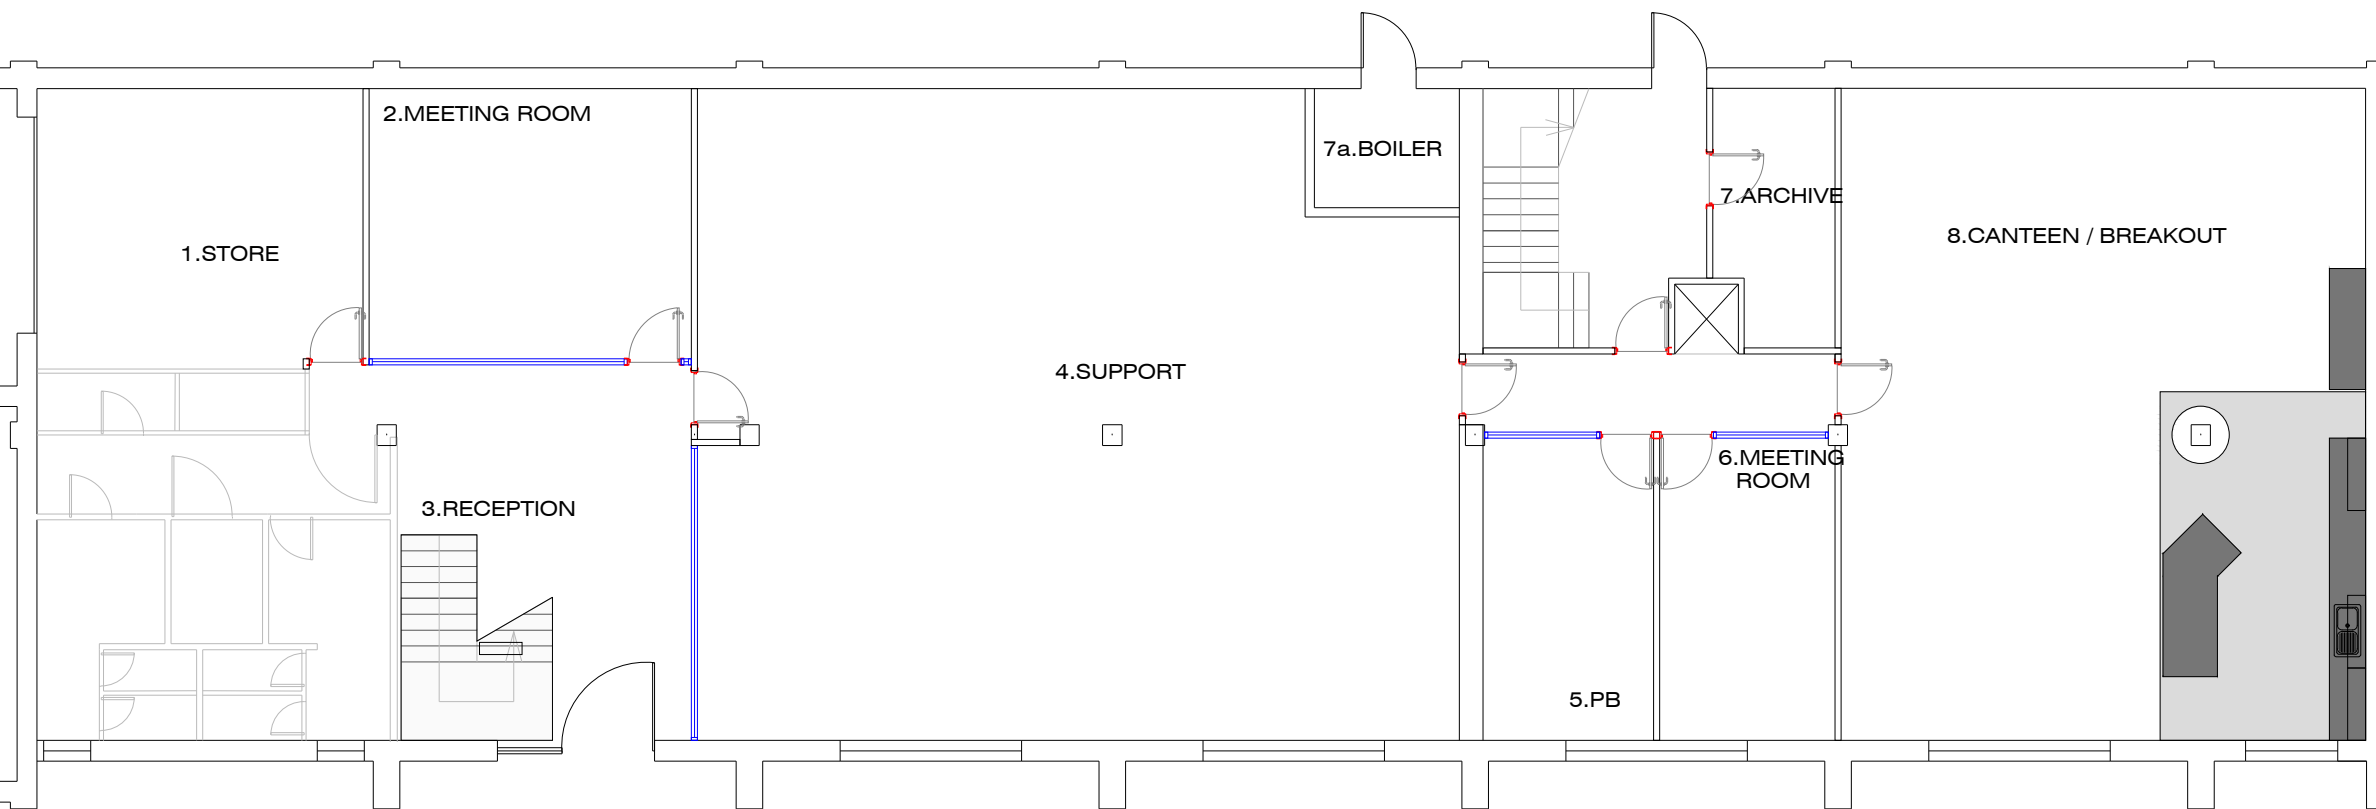

SUITE 6, UNIT6 BENTON OFFICE PARK,  
 BENNETT AVENUE,  
 WAKEFIELD WF4 5RA  
 TEL. 01924 331 830  
 E-MAIL. info@blackcherry-design.com

PROJECT: RAM Tracking			
CLIENT: Ram Tracking			
DRAWING TITLE: Ground & First Floor Layout			
DRAWING NUMBER: BC4127		REVISION: D	
SCALE: 1:125 @ A3			
DRAWN: NB	CHECKED: NB	APPROVED: NB	DATE: Nov 14

© Copyright Black Cherry Design.  
 All dimensions and details are approximate and must be checked on site. No part of this drawing may be reproduced or transmitted in any form or by any means, electronic or mechanical, including photocopying, without prior permission in writing from Black Cherry Design.