


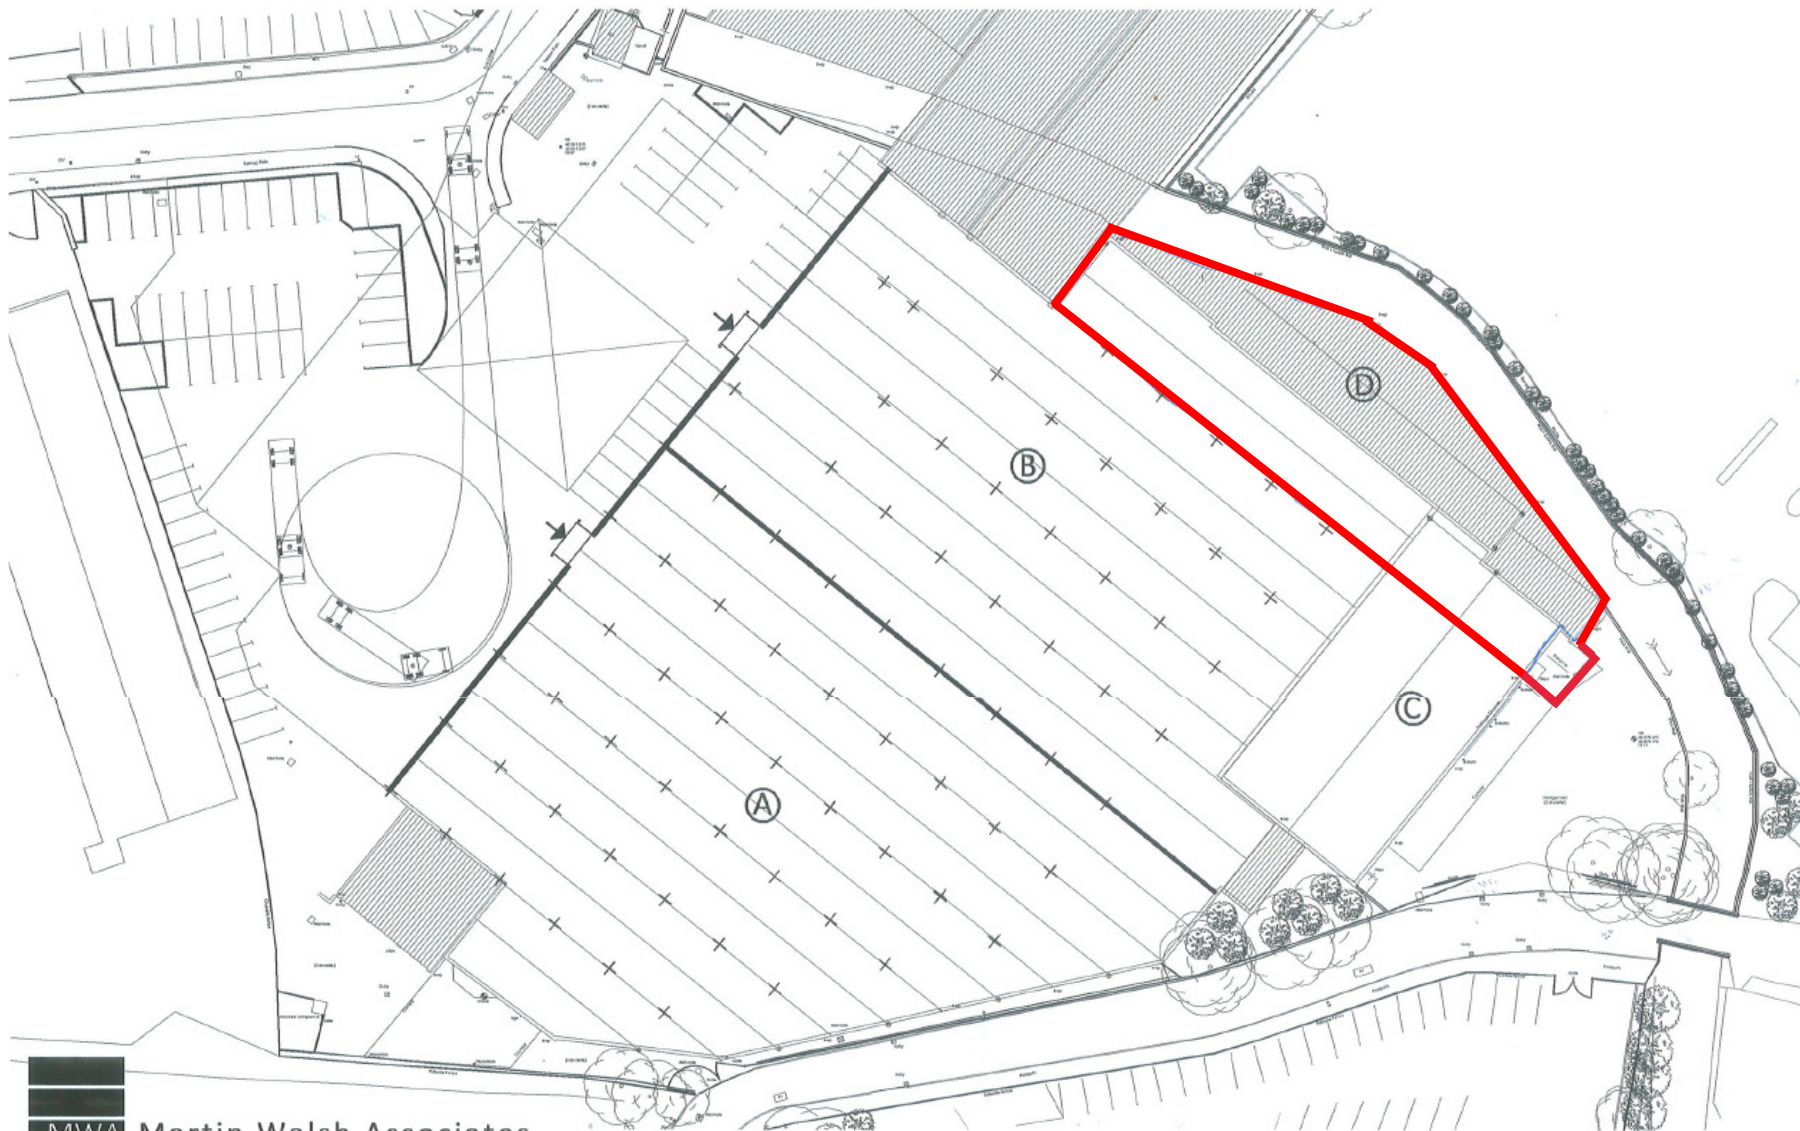

MWA Martin Walsh Associates

architecture ■ planning ■ engineering

Firth Buildings, 99-101 Leeds Road, Dewsbury, WF12 7BU t 01924 464342 f 01924 450662

e info@martinwalshassociates.co.uk

w info@martinwalshassociates.co.uk

**Proposed Development Area
At Union Street, Heckmondwike WF16 OHN**

Retained Premises Areas

Revisions:
No. Comment

Date By

Cleckheaton Construction Limited

Dwg No. K12/5606/12 Scale 1:500 Sheet Size A3 Dwn GS Date 08/12

Drawing Status:

☒ Preliminary ☐ Planning Permission ☐ Building Regulation ☐ Tender ☐ Construction

Copyright © 2012 Martin Walsh Associates. All Rights Reserved. Martin Walsh Associates is the trading name of Martin Walsh Architectural Limited, registered in England Number 4406945