



Eastern Elevation 1: 100



Northern Elevation 1: 100

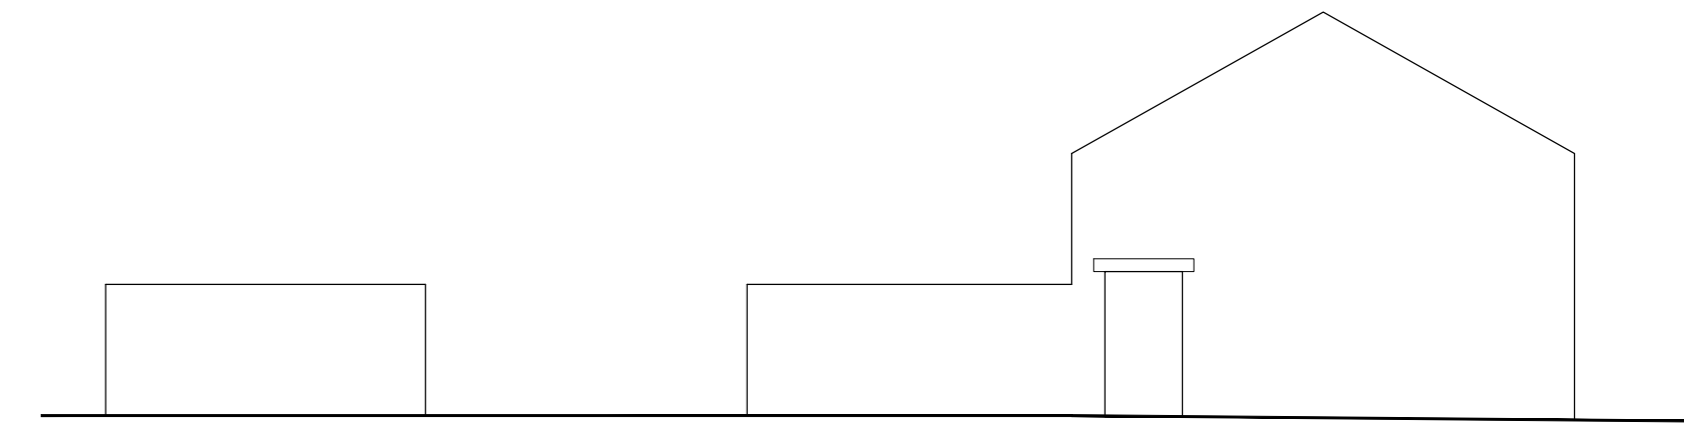

Western Elevation 1: 100

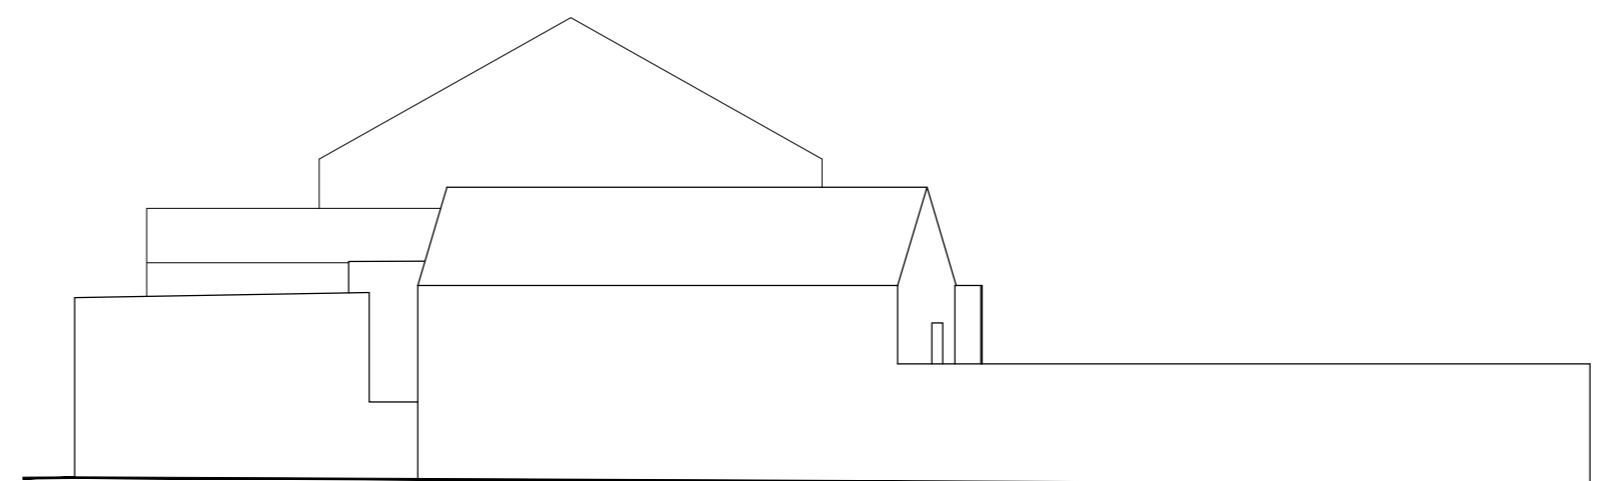

Southern Elevation 1: 100

Existing Buildings:		
Barn_	90.7sqm/	402.3cbm
Store_	49.9sqm/	124.8cbm
Workshop_	33.7sqm/	97.7cbm
Stables_	68.4sqm/	198.4cbm
Stable_	27.9sqm/	89.3cbm
Total	270.6sqm/	912.5cbm



Location Plan 1: 1250