


Red Lines for
Indicative
Purposes Only

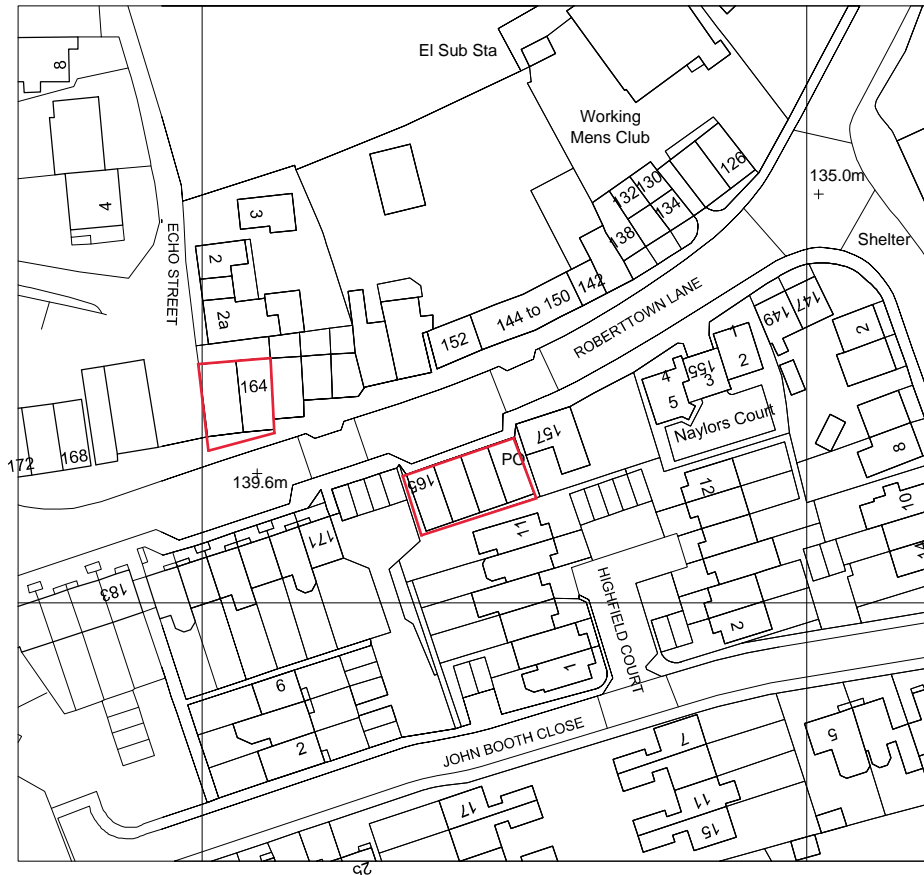

WHARFEDALE LIMITED

Drawings based on Ordnance Survey
(Streetwise License No 100047474)



0 10 20 30 40 50 60m
Scale 1:1250



Project	Roberttown Lane, Roberttown WF15 7LE
Client	Wharfedale Limited, Wharfedale House, Smithies Lane, Birstall WF17 9HR
Dwg Title	Demise Plan
Scale	1: 1250 @ A4
Date	July 19